


U.S. Department of Veterans Affairs
 Long Beach, CA - Reinforced Concrete, Eleven Story Hospital Building
 Building No: 126
 NSMP Station No: 5106

Revision Number: 8
 Revised on 2/21/2013



Structural and architectural drawings, and soil report may be available upon request. (E-mail: nsmp@usgs.gov)

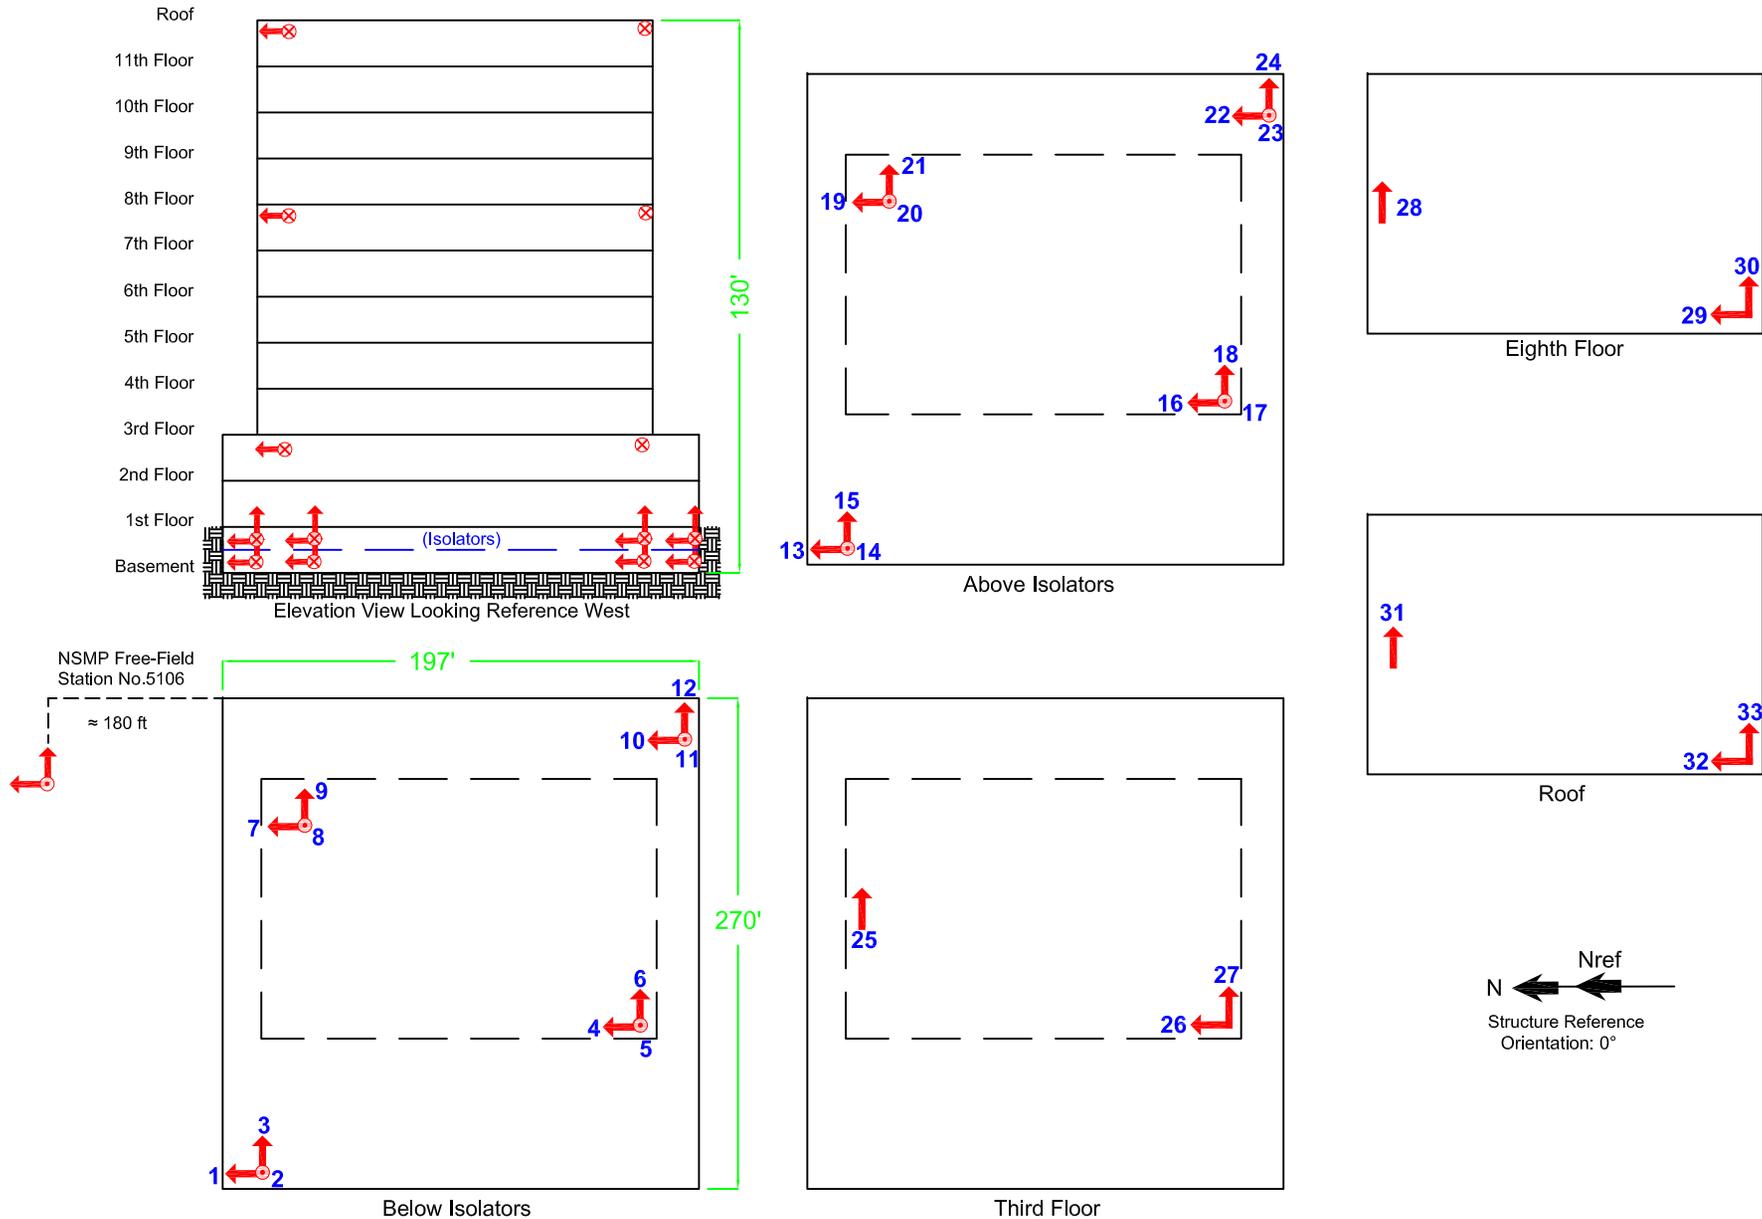

SENSOR LOCATIONS